


RSF: 1,849

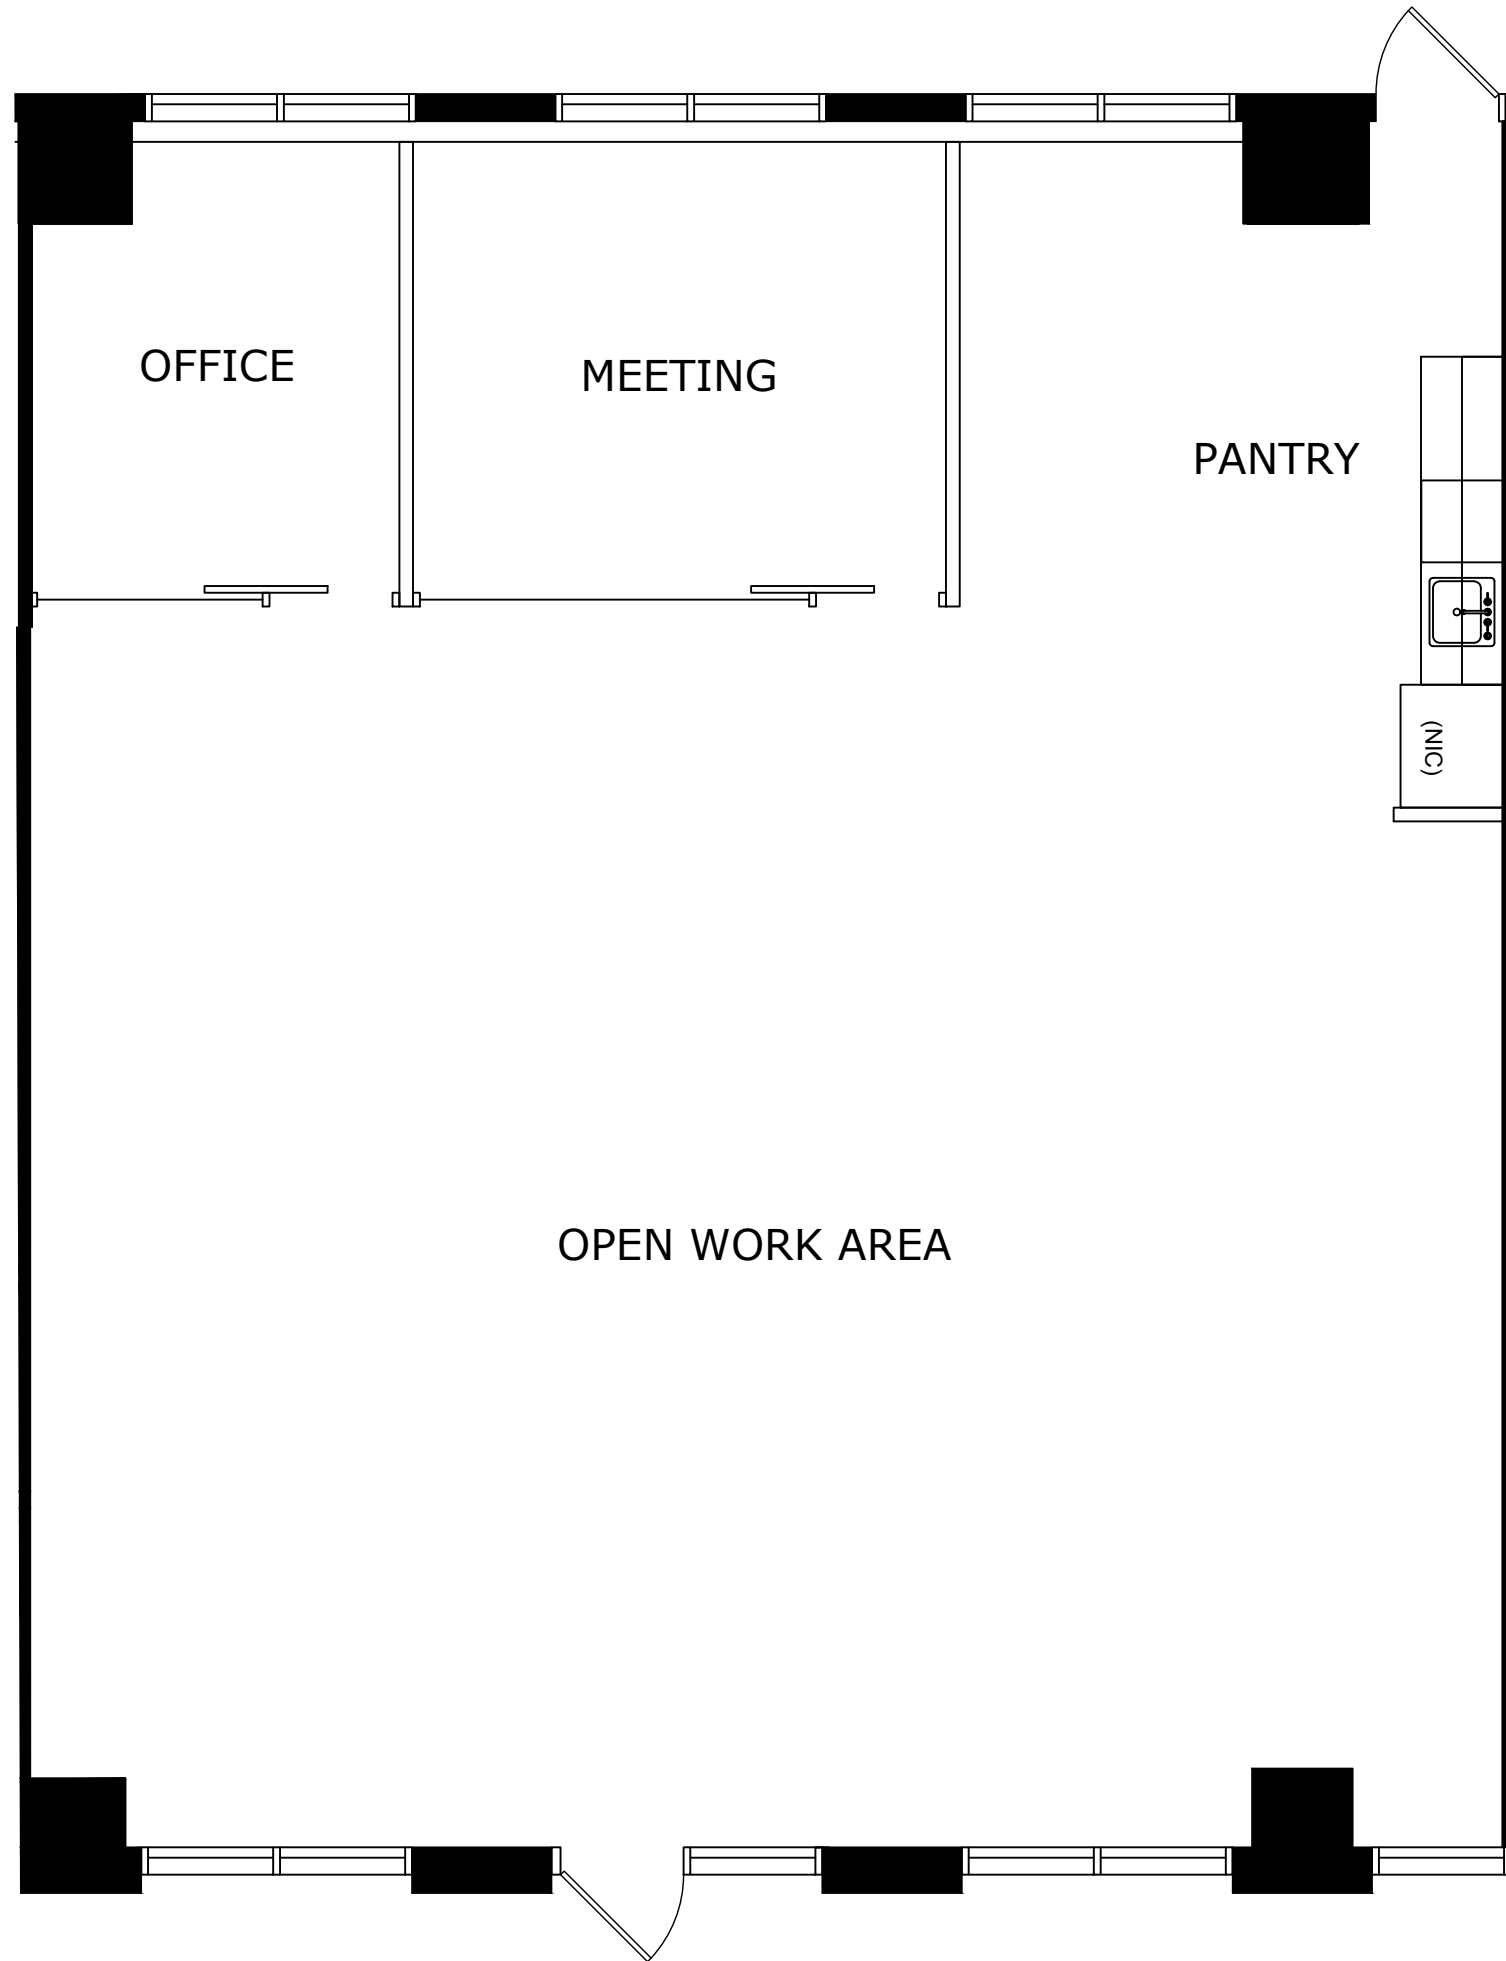

ATRIA WEST
 SUITE 115
 10635 SANTA MONICA BLVD.
 LOS ANGELES, CA 90025

ISSUE: 2/12/2018

REVISIONS:

NO.	DESCRIPTION	DATE

LEGEND:

	DRYWALL
	GLAZING
	GLASS SLIDING DOOR
	EXISTING DOOR

SHEET TITLE:
 FLOOR PLAN

SHEET:
 ID1.01