


RSF 4,161

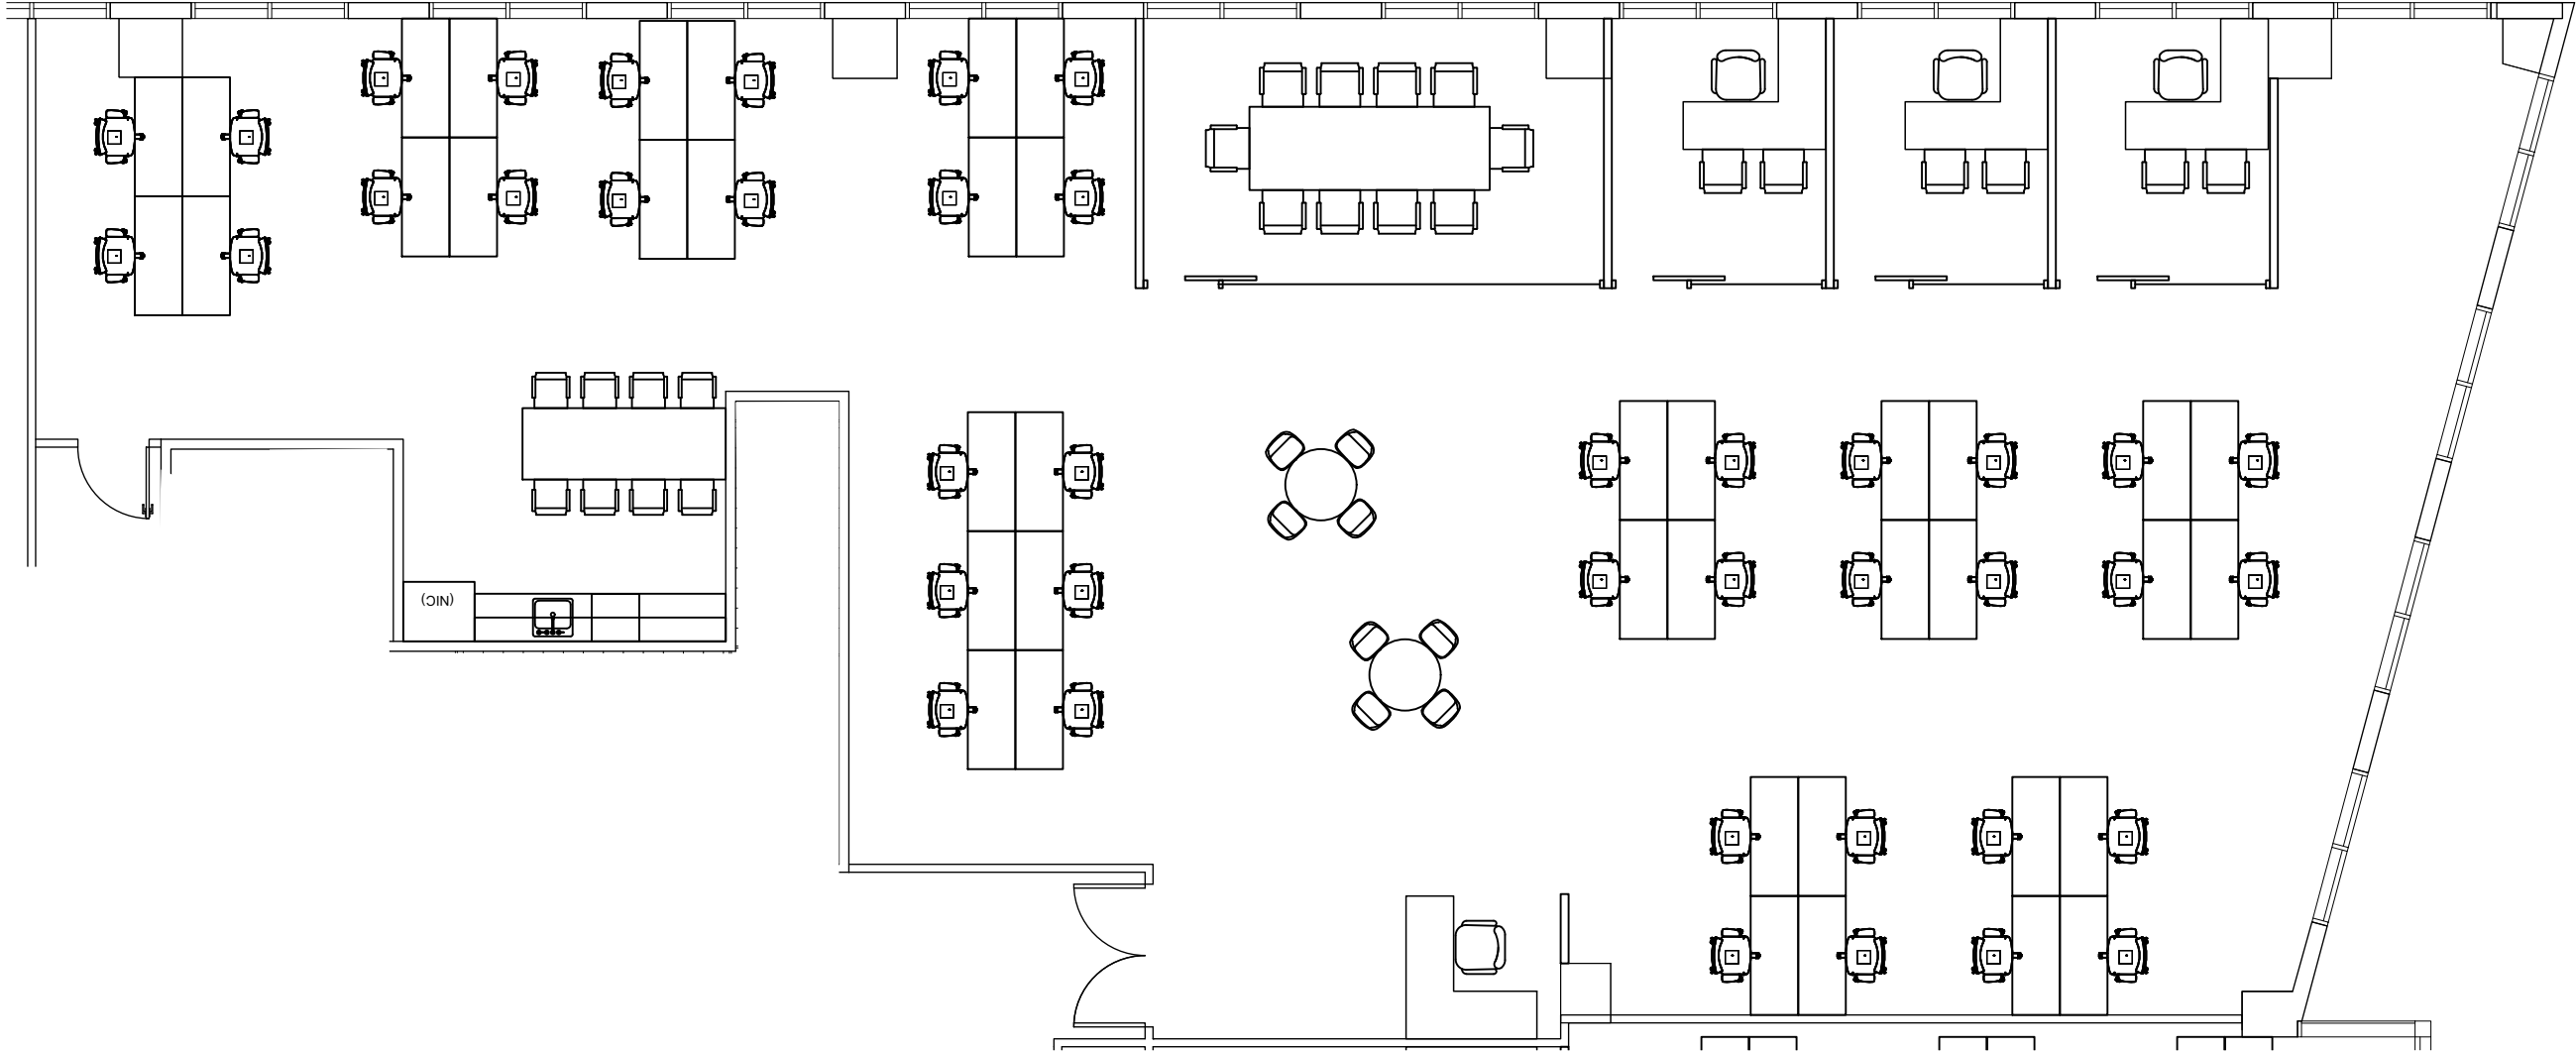

ATRIA WEST
2ND FLOOR
10635 SANTA MONICA BLVD.
LOS ANGELES, CA 90025

ISSUE: 9/25/2017

SCALE: $\frac{1}{8}"=1'$

REVISIONS:

11/30/2017

1/2/2018

LEGEND:

DRYWALL

GLAZING

GLASS SLIDING DOOR

GLASS SWING DOOR

HOLLOW CORE DOOR

1 - HR FIRE RATED DOOR

SHEET TITLE:

FURNITURE PLAN

SHEET:

ID3.03